
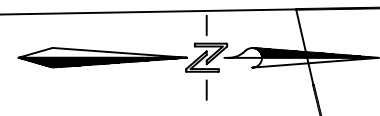


CANADIAN PACIFIC RAILWAY PLAN C AND E 10

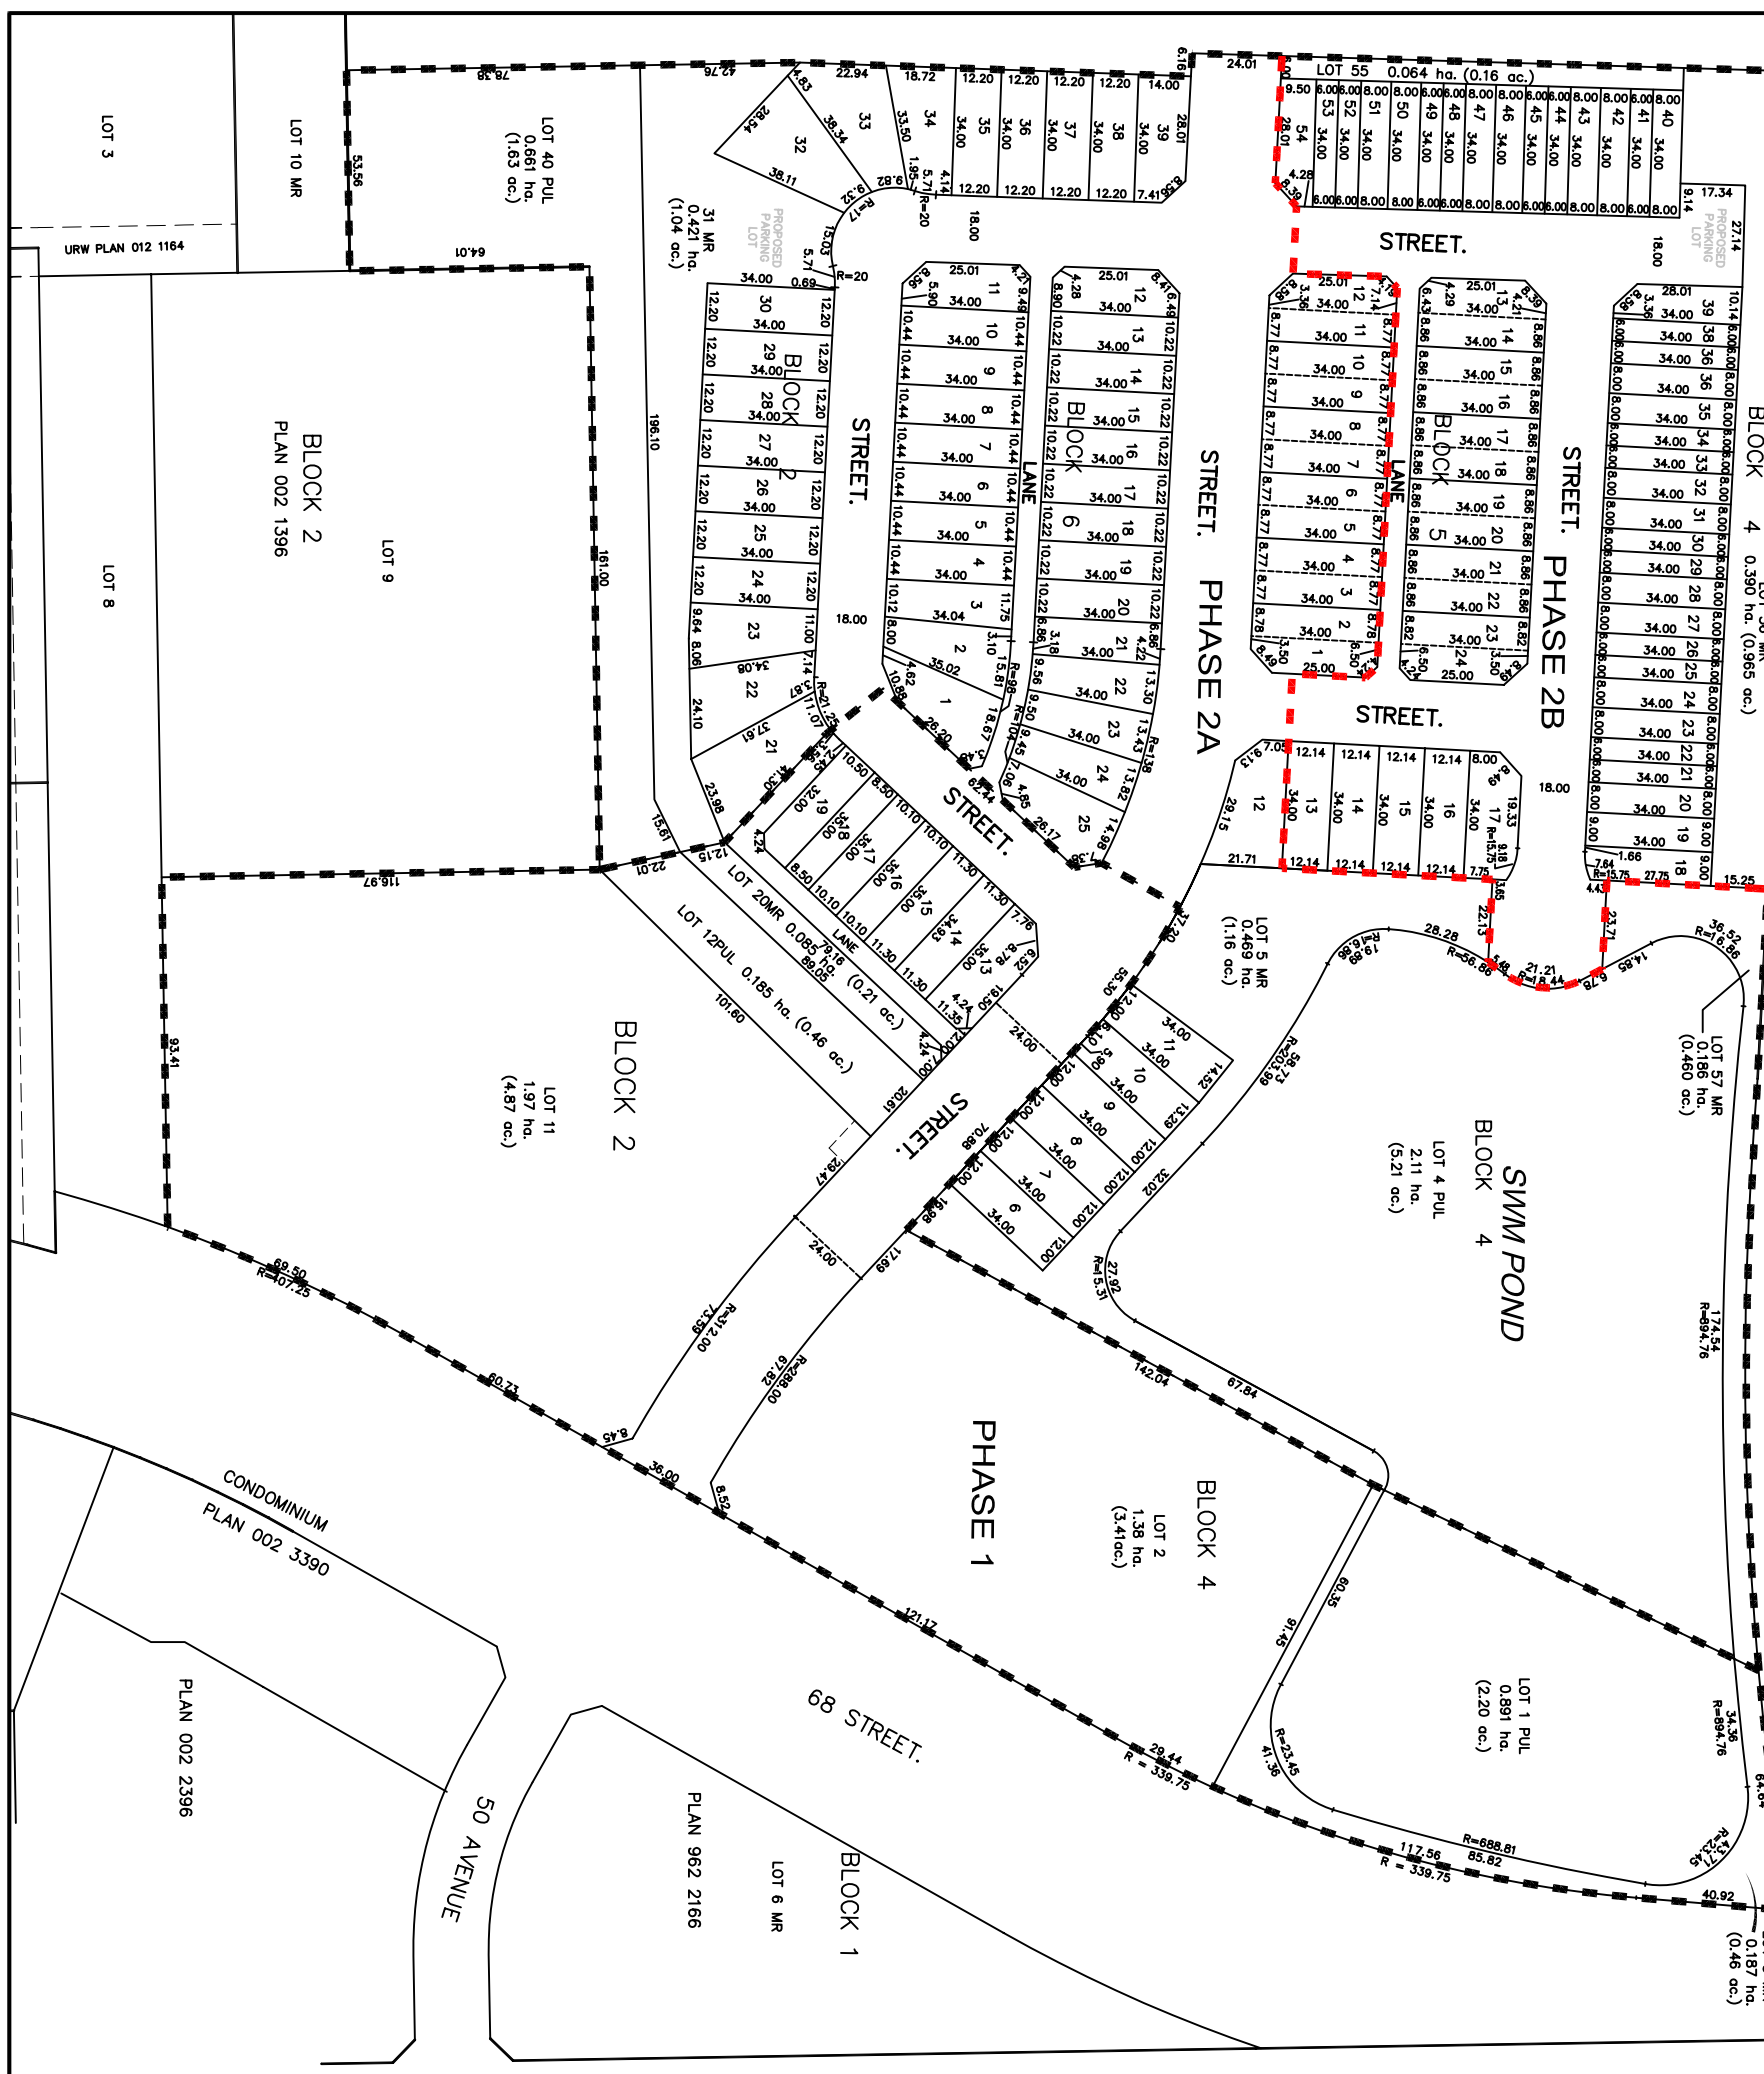

# THE CASCADES CYPRESS CREEK DEVELOPMENTS

TENTATIVE PLAN  
OF  
SUBDIVISION  
STAGE 1 - PHASE 1&2  
OF PART OF

S.E. 1/4 SEC. 4, TWP 47, RGE 20, W.4 M.  
2007  
CAMROSE - ALBERTA



**LEGEND**  
AREA AFFECTED BY THIS PLAN IS SHOWN  
TRAIL SYSTEM: ..... TRAIL

(PHASE 1)  
AREAS: ha. 14.01  
TOTAL: 5.67 14.01  
TOTAL MR AREA = 0.272ha. (0.673ac.)

(PHASE 2)  
AREAS: ha. 24.93  
TOTAL: 10.09 24.93  
TOTAL MR AREA = 1.47ha. (3.63ac.)

NUMBER OF SINGLE FAMILY RESIDENTIAL LOTS = 7  
NUMBER OF MULTI-RESIDENTIAL LOTS = 2  
NUMBER OF MR LOTS = 2  
TOTAL NUMBER OF LOTS = 13

NUMBER OF RESIDENTIAL LOTS = 117  
NUMBER OF MR LOTS = 4  
NUMBER OF PUL LOTS = 2  
TOTAL NUMBER OF LOTS = 123

**LOT AREAS**

DRAWING NAME: 31536 TENTATIVE PHASE 1 and 2 SEPT 11 07.dwg  
LAYOUT: TEXT PLAN PH 2

DRAWN BY: AHB/DW/OSP  
CHECKED BY:  
DATE: 20 APR 07

**CHALLENGER** GEOMATICS LTD.  
GEOMATICS LTD.  
EDMONTON - ALBERTA  
(780) 424-5111

JOB NO.: 31539