
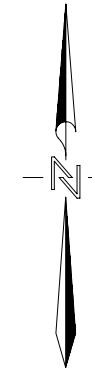


**THE CASCADES
CYPRESS CREEK DEVELOPMENTS
TENTATIVE PLAN**

OF PART OF
S.W. 1/4 SEC. 4, TWP. 47, RGE. 20, W.4 M.
2008
CAMROSE - ALBERTA

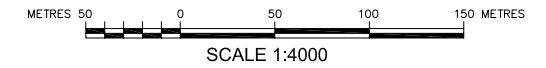


NOTES:

1) DISTANCES ARE IN METRES AND DECIMALS THEREOF.

LEGEND

AREA AFFECTED BY THIS PLAN IS SHOWN

PROPOSED ACCESS/INTERSECTION LOCATION

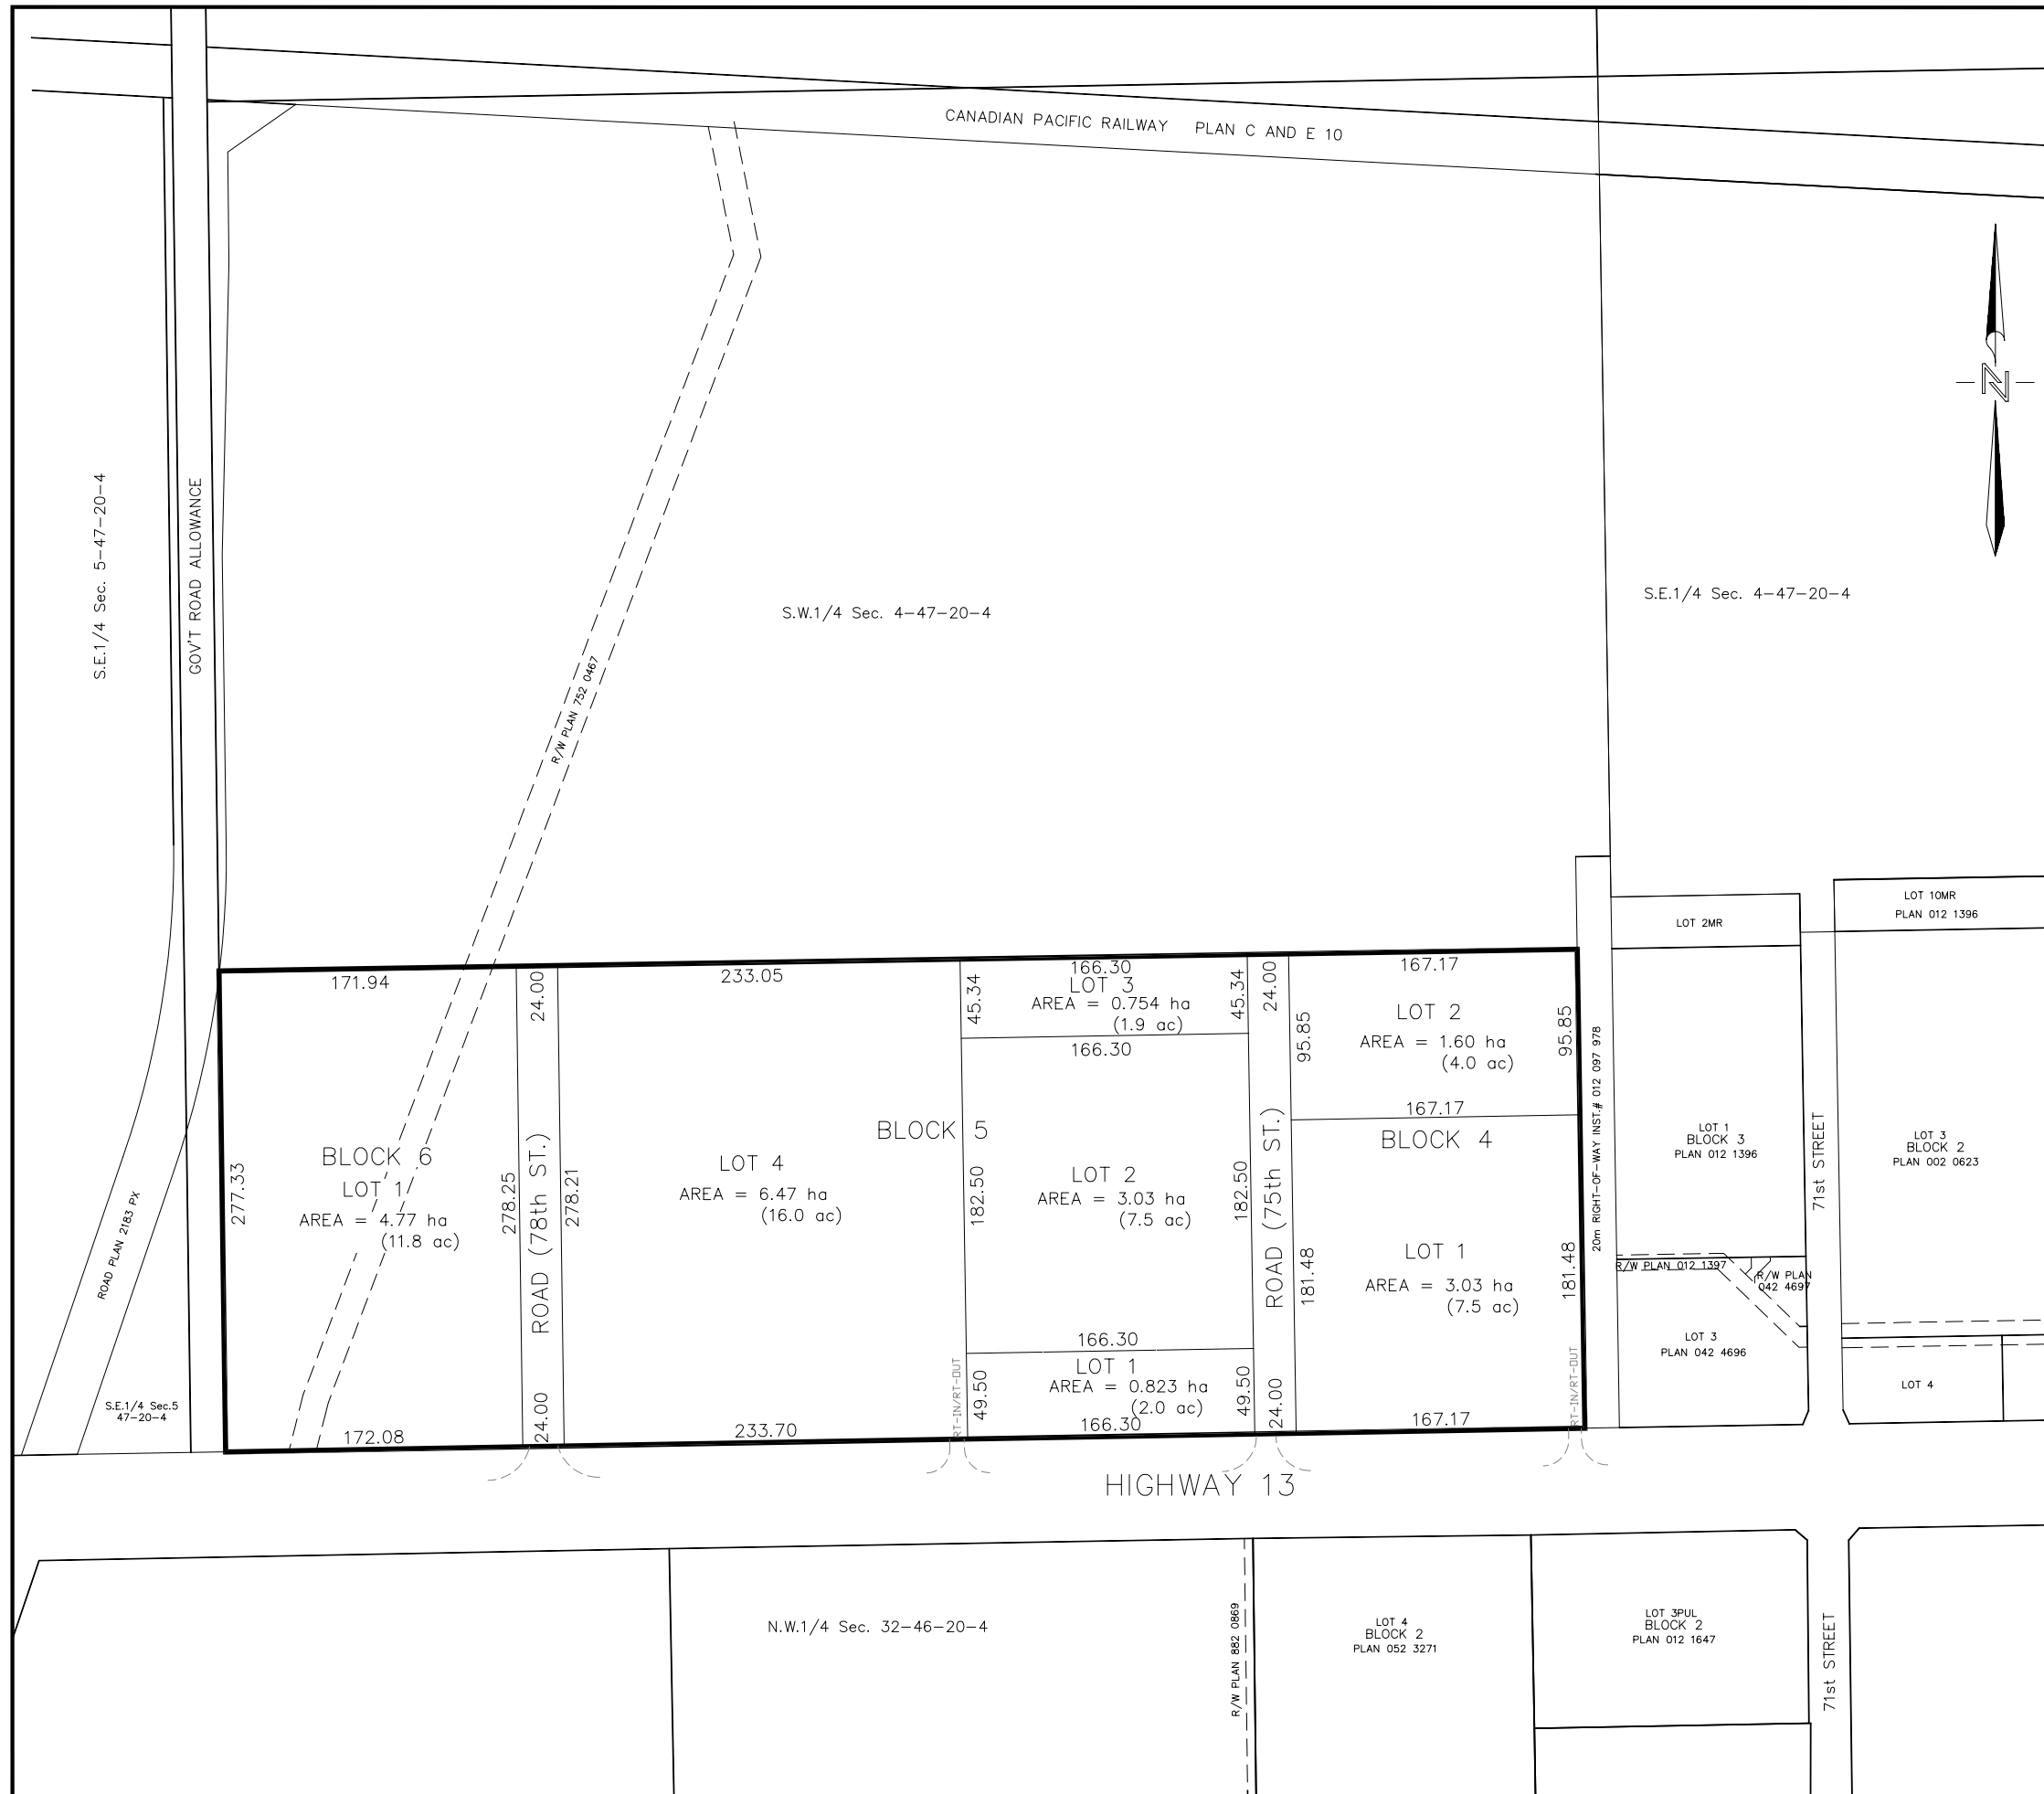

VERSION 2

DATE PLOTTED: Apr 02, 2008 - 11:05 am

DRAWN BY : AHB
CHECKED BY :
DATE : 2 APR 08



JOB No.:
32727

DRAWING NAME: 32727-COMERCIAL-ZONING V2.dwg
LAYOUT: TENTATIVE PLAN